



American University  
4400 Massachusetts Avenue, NW  
Washington DC 20016-8200


Project  
**AMERICAN  
UNIVERSITY  
CAMPUS PLAN  
2011**



McKissack McKissack  
1401 New York Avenue, NW  
Suite 900  
Washington DC 20006

**EXHIBIT 17**

Date  
March 14, 2011

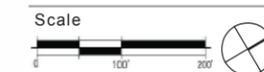


Drawing Name

**PROPOSED MAIN  
CAMPUS PLAN**

Drawing No.

17.1

copyright, ©2008 McKissack & McKissack

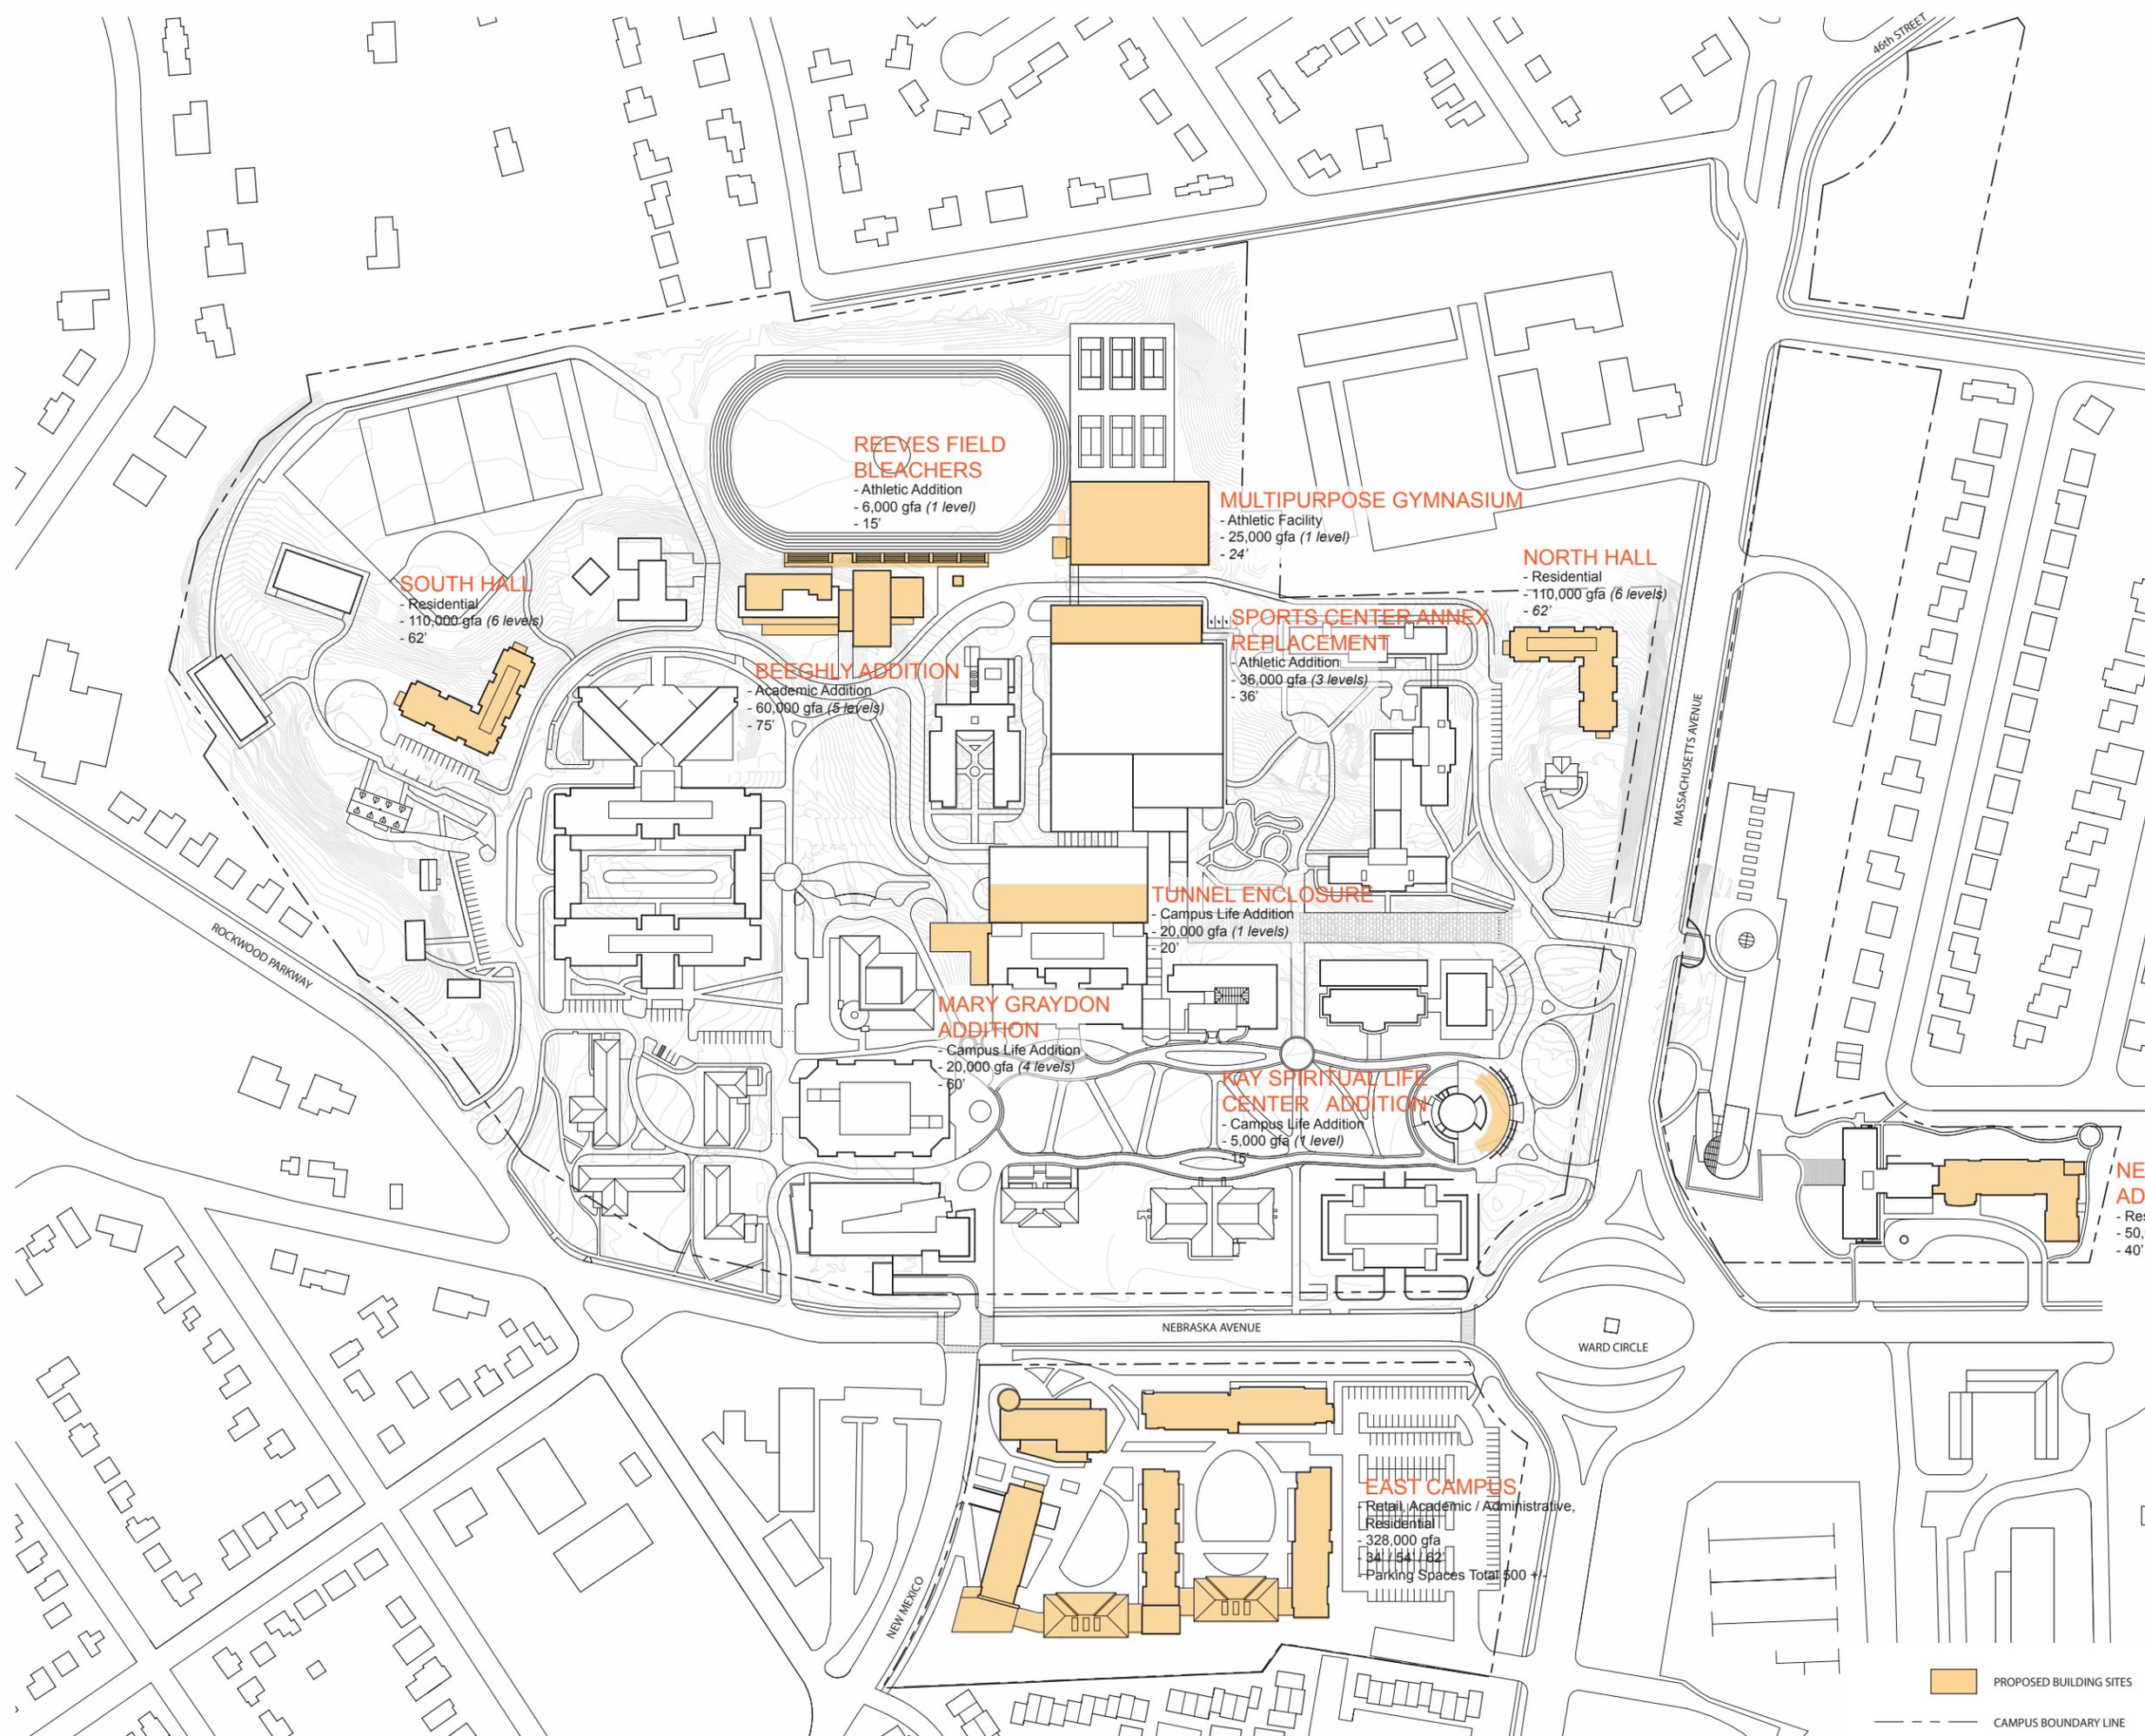

**SOUTH HALL**  
- Residential  
- 110,000 gfa (6 levels)  
- 62'

**REEVES FIELD BLEACHERS**  
- Athletic Addition  
- 6,000 gfa (1 level)  
- 15'

**MULTIPURPOSE GYMNASIUM**  
- Athletic Facility  
- 25,000 gfa (1 level)  
- 24'

**NORTH HALL**  
- Residential  
- 110,000 gfa (6 levels)  
- 62'

**BEECHLY ADDITION**  
- Academic Addition  
- 60,000 gfa (5 levels)  
- 75'

**SPORTS CENTER ANNEX REPLACEMENT**  
- Athletic Addition  
- 36,000 gfa (3 levels)  
- 36'

**TUNNEL ENCLOSURE**  
- Campus Life Addition  
- 20,000 gfa (1 levels)  
- 20'


**MARY GRAYDON ADDITION**  
- Campus Life Addition  
- 20,000 gfa (4 levels)  
- 60'

**KAY SPIRITUAL/LIFE CENTER ADDITION**  
- Campus Life Addition  
- 5,000 gfa (1 level)

**NEBRASKA HALL ADDITION**  
- Residential  
- 50,000 gfa (3 levels)  
- 40'

**EAST CAMPUS**  
Retail, Academic / Administrative, Residential  
- 328,000 gfa  
B4 / S4 / B2  
- Parking Spaces Total 600

PROPOSED BUILDING SITES  
CAMPUS BOUNDARY LINE

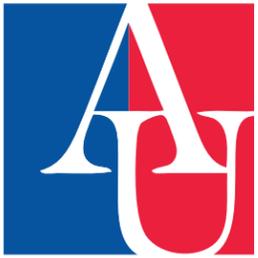

American University  
4400 Massachusetts Avenue, NW  
Washington DC 20016-8200


Project  
**AMERICAN  
UNIVERSITY  
CAMPUS PLAN  
2011**



McKissack McKissack  
1401 New York Avenue, NW  
Suite 900  
Washington DC 20006

Date

March 14, 2011

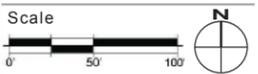


Drawing Name

**PROPOSED TENLEY  
CAMPUS PLAN**

Drawing No.

17.2

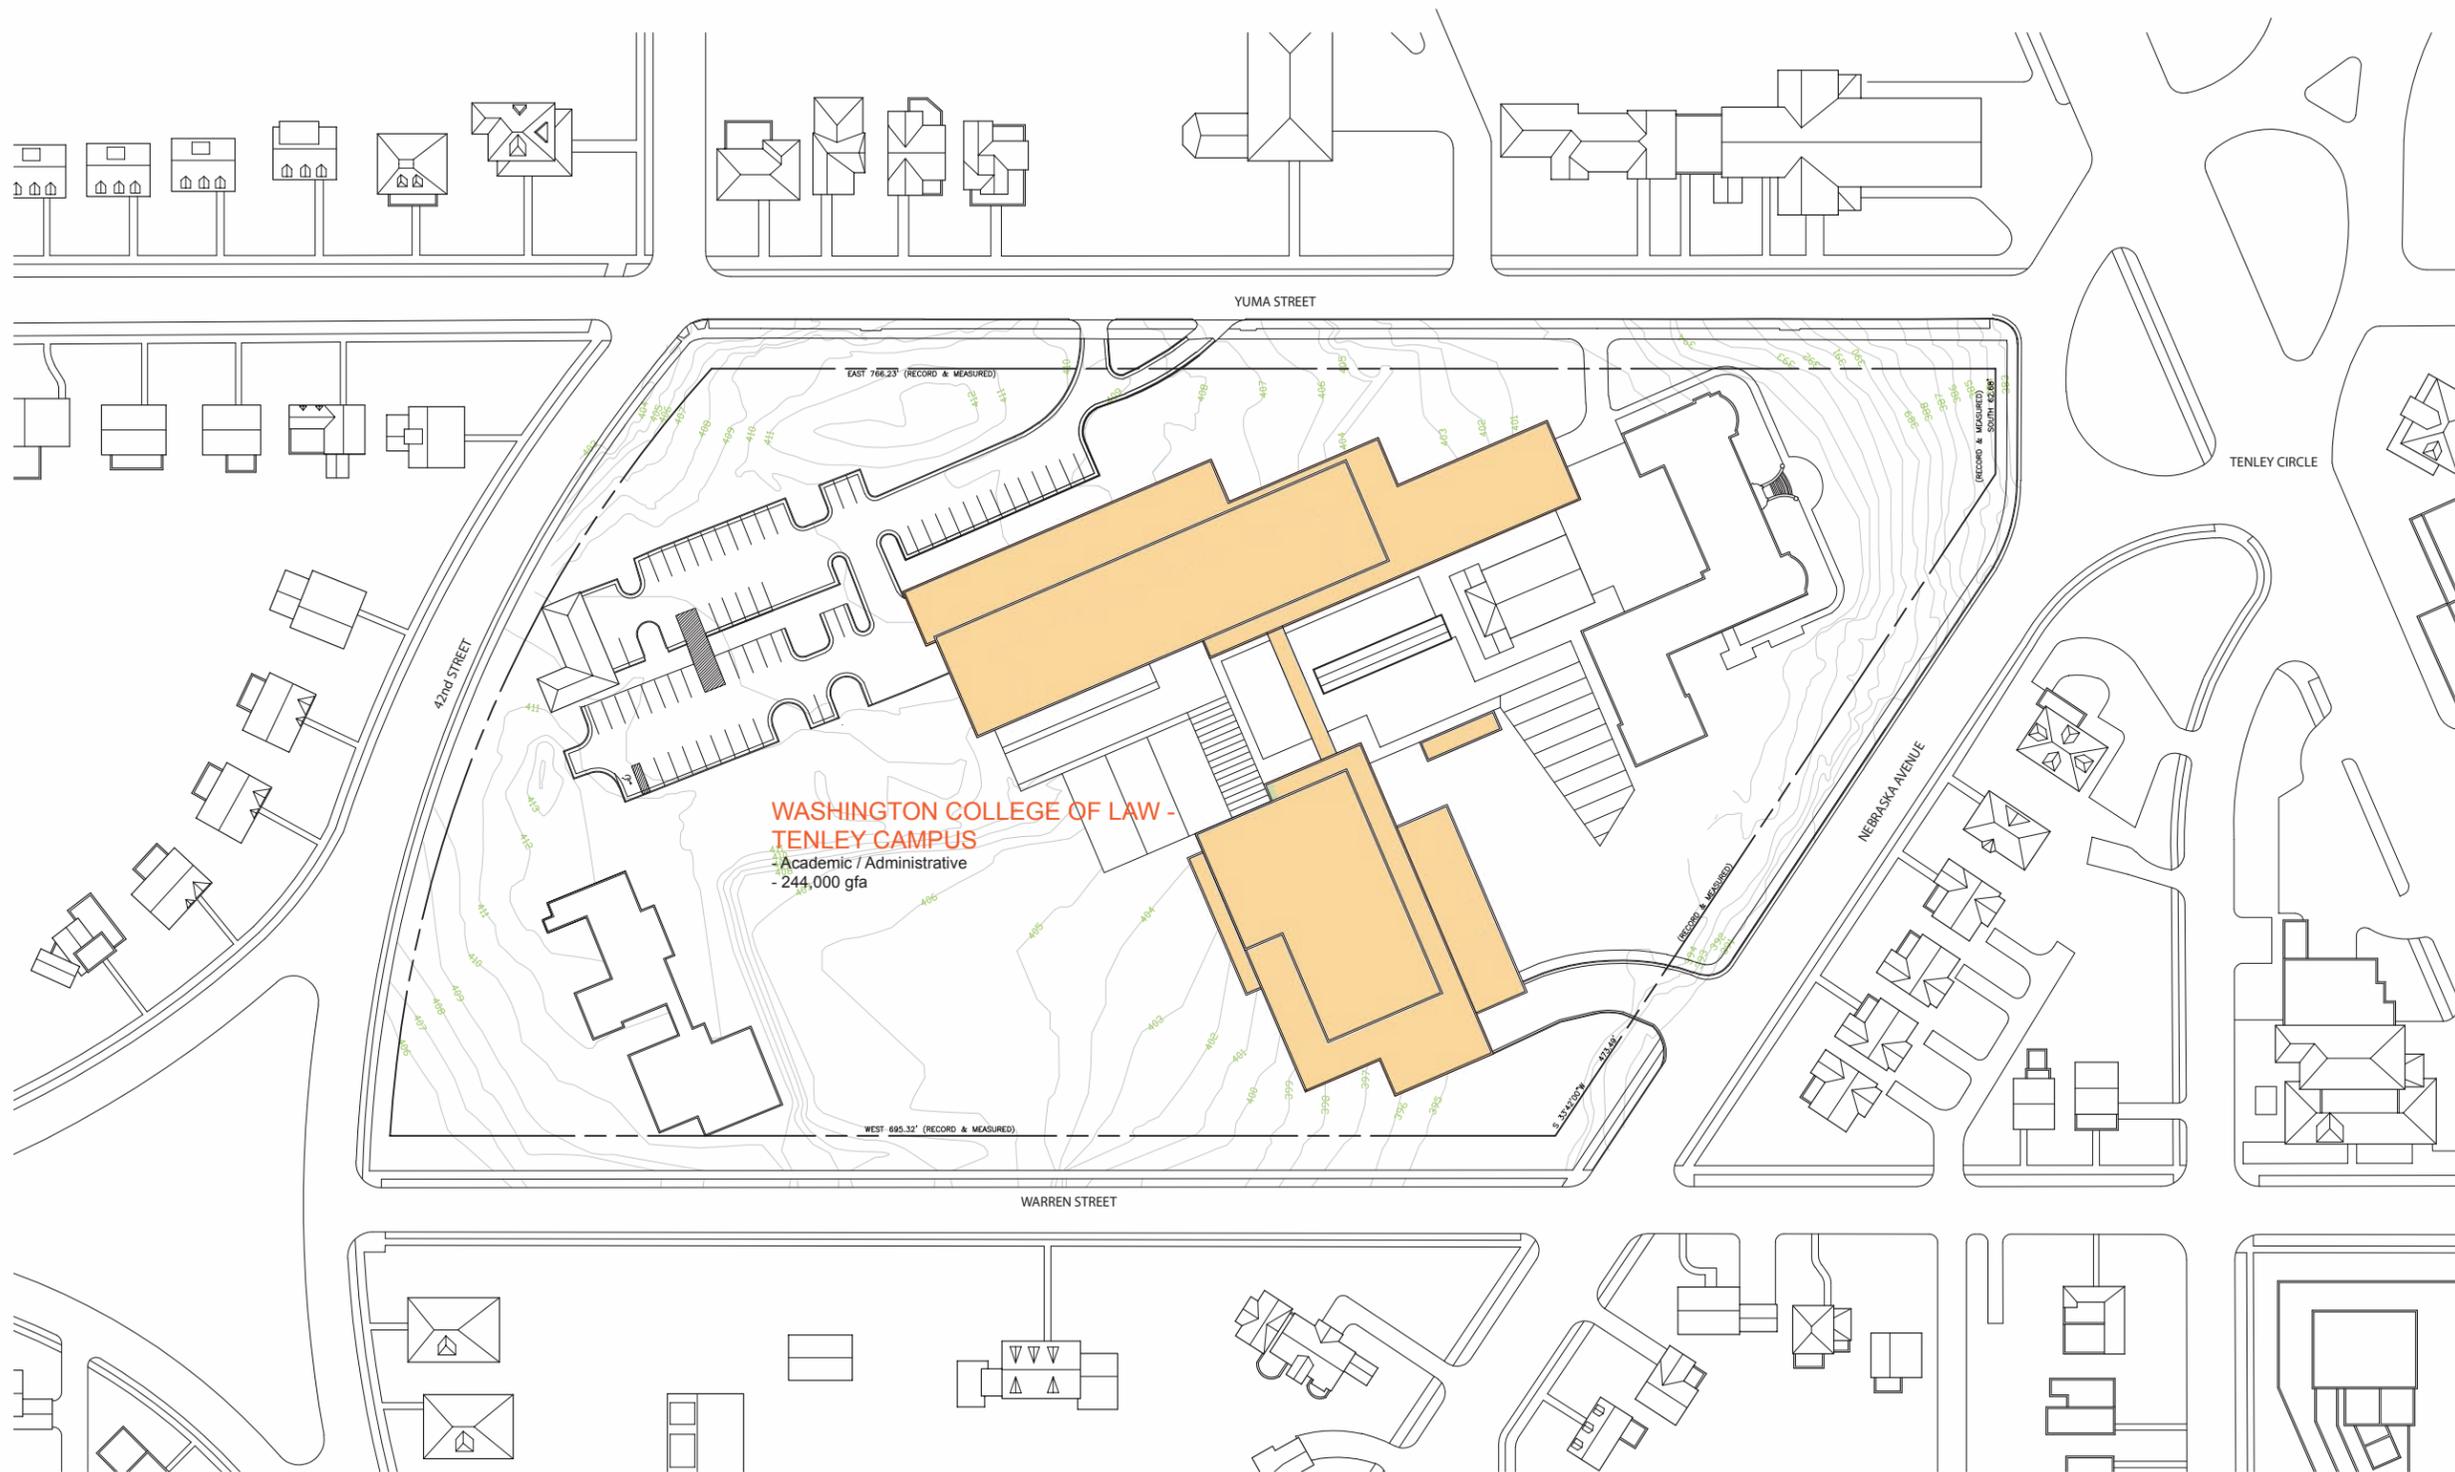

**WASHINGTON COLLEGE OF LAW -  
TENLEY CAMPUS**  
Academic / Administrative  
- 244,000 gfa

PROPOSED BUILDING SITES

CAMPUS BOUNDARY LINE